


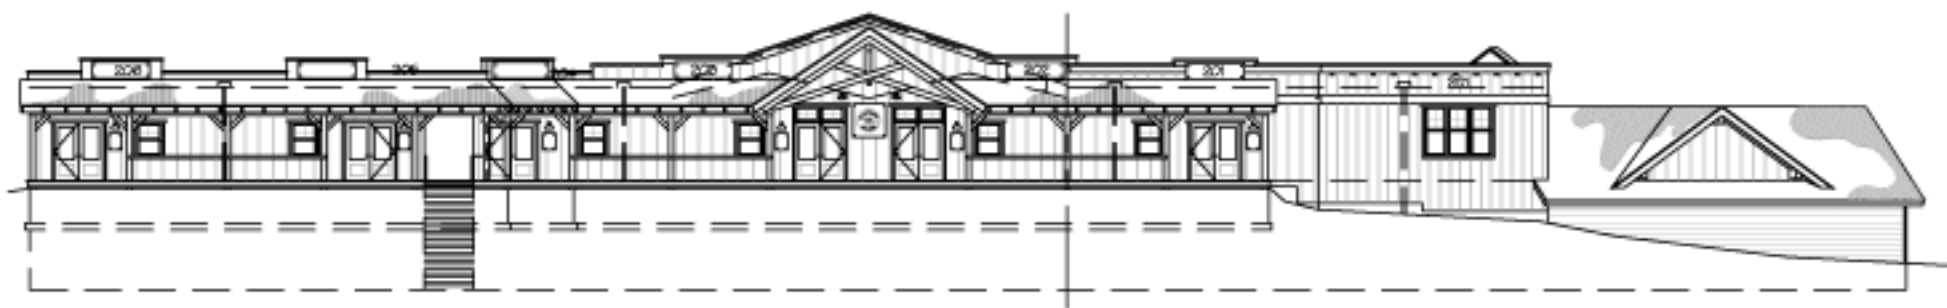

BRANDING IRON STATION - WEST ELEVATION

NTS



BRANDING IRON STATION - EAST ELEVATION

NTS



GEORGE GIBSON  
ARCHITECTURE

GIBSON ARCHITECTURE

443 OSBORN AVE - BIGFORK MONTANA  
PHONE 406-837-6888



BRANDING IRON STATION

7935 MT HWY 36 - BIGFORK MONTANA

MONTANA BUILD INC

P.O. BOX 2009 - WHITEFISH MONTANA  
PHONE 406-862-4975